

**WINE COUNTRY INN**  
RICHARD AND JEAN TALLY  
PALISADE, COLORADO

GROUND LOGIC  
2000 18TH STREET, COLORADO  
PH: 303-733-8333  
FAX: 888-652-6442  
OFFICE@GROUNDLOGIC.COM

**GROUND LOGIC INC.**  
LANDSCAPE ARCHITECTURE  
IRRIGATION DESIGN  
SITE DESIGN & GIS

STAMP

NOT FOR CONSTRUCTION


ISSUES / REVISIONS

028107 | SITE PLAN SUBMITTAL

SITE LANDSCAPE PLAN

SHEET NUMBER

**L 1.00**

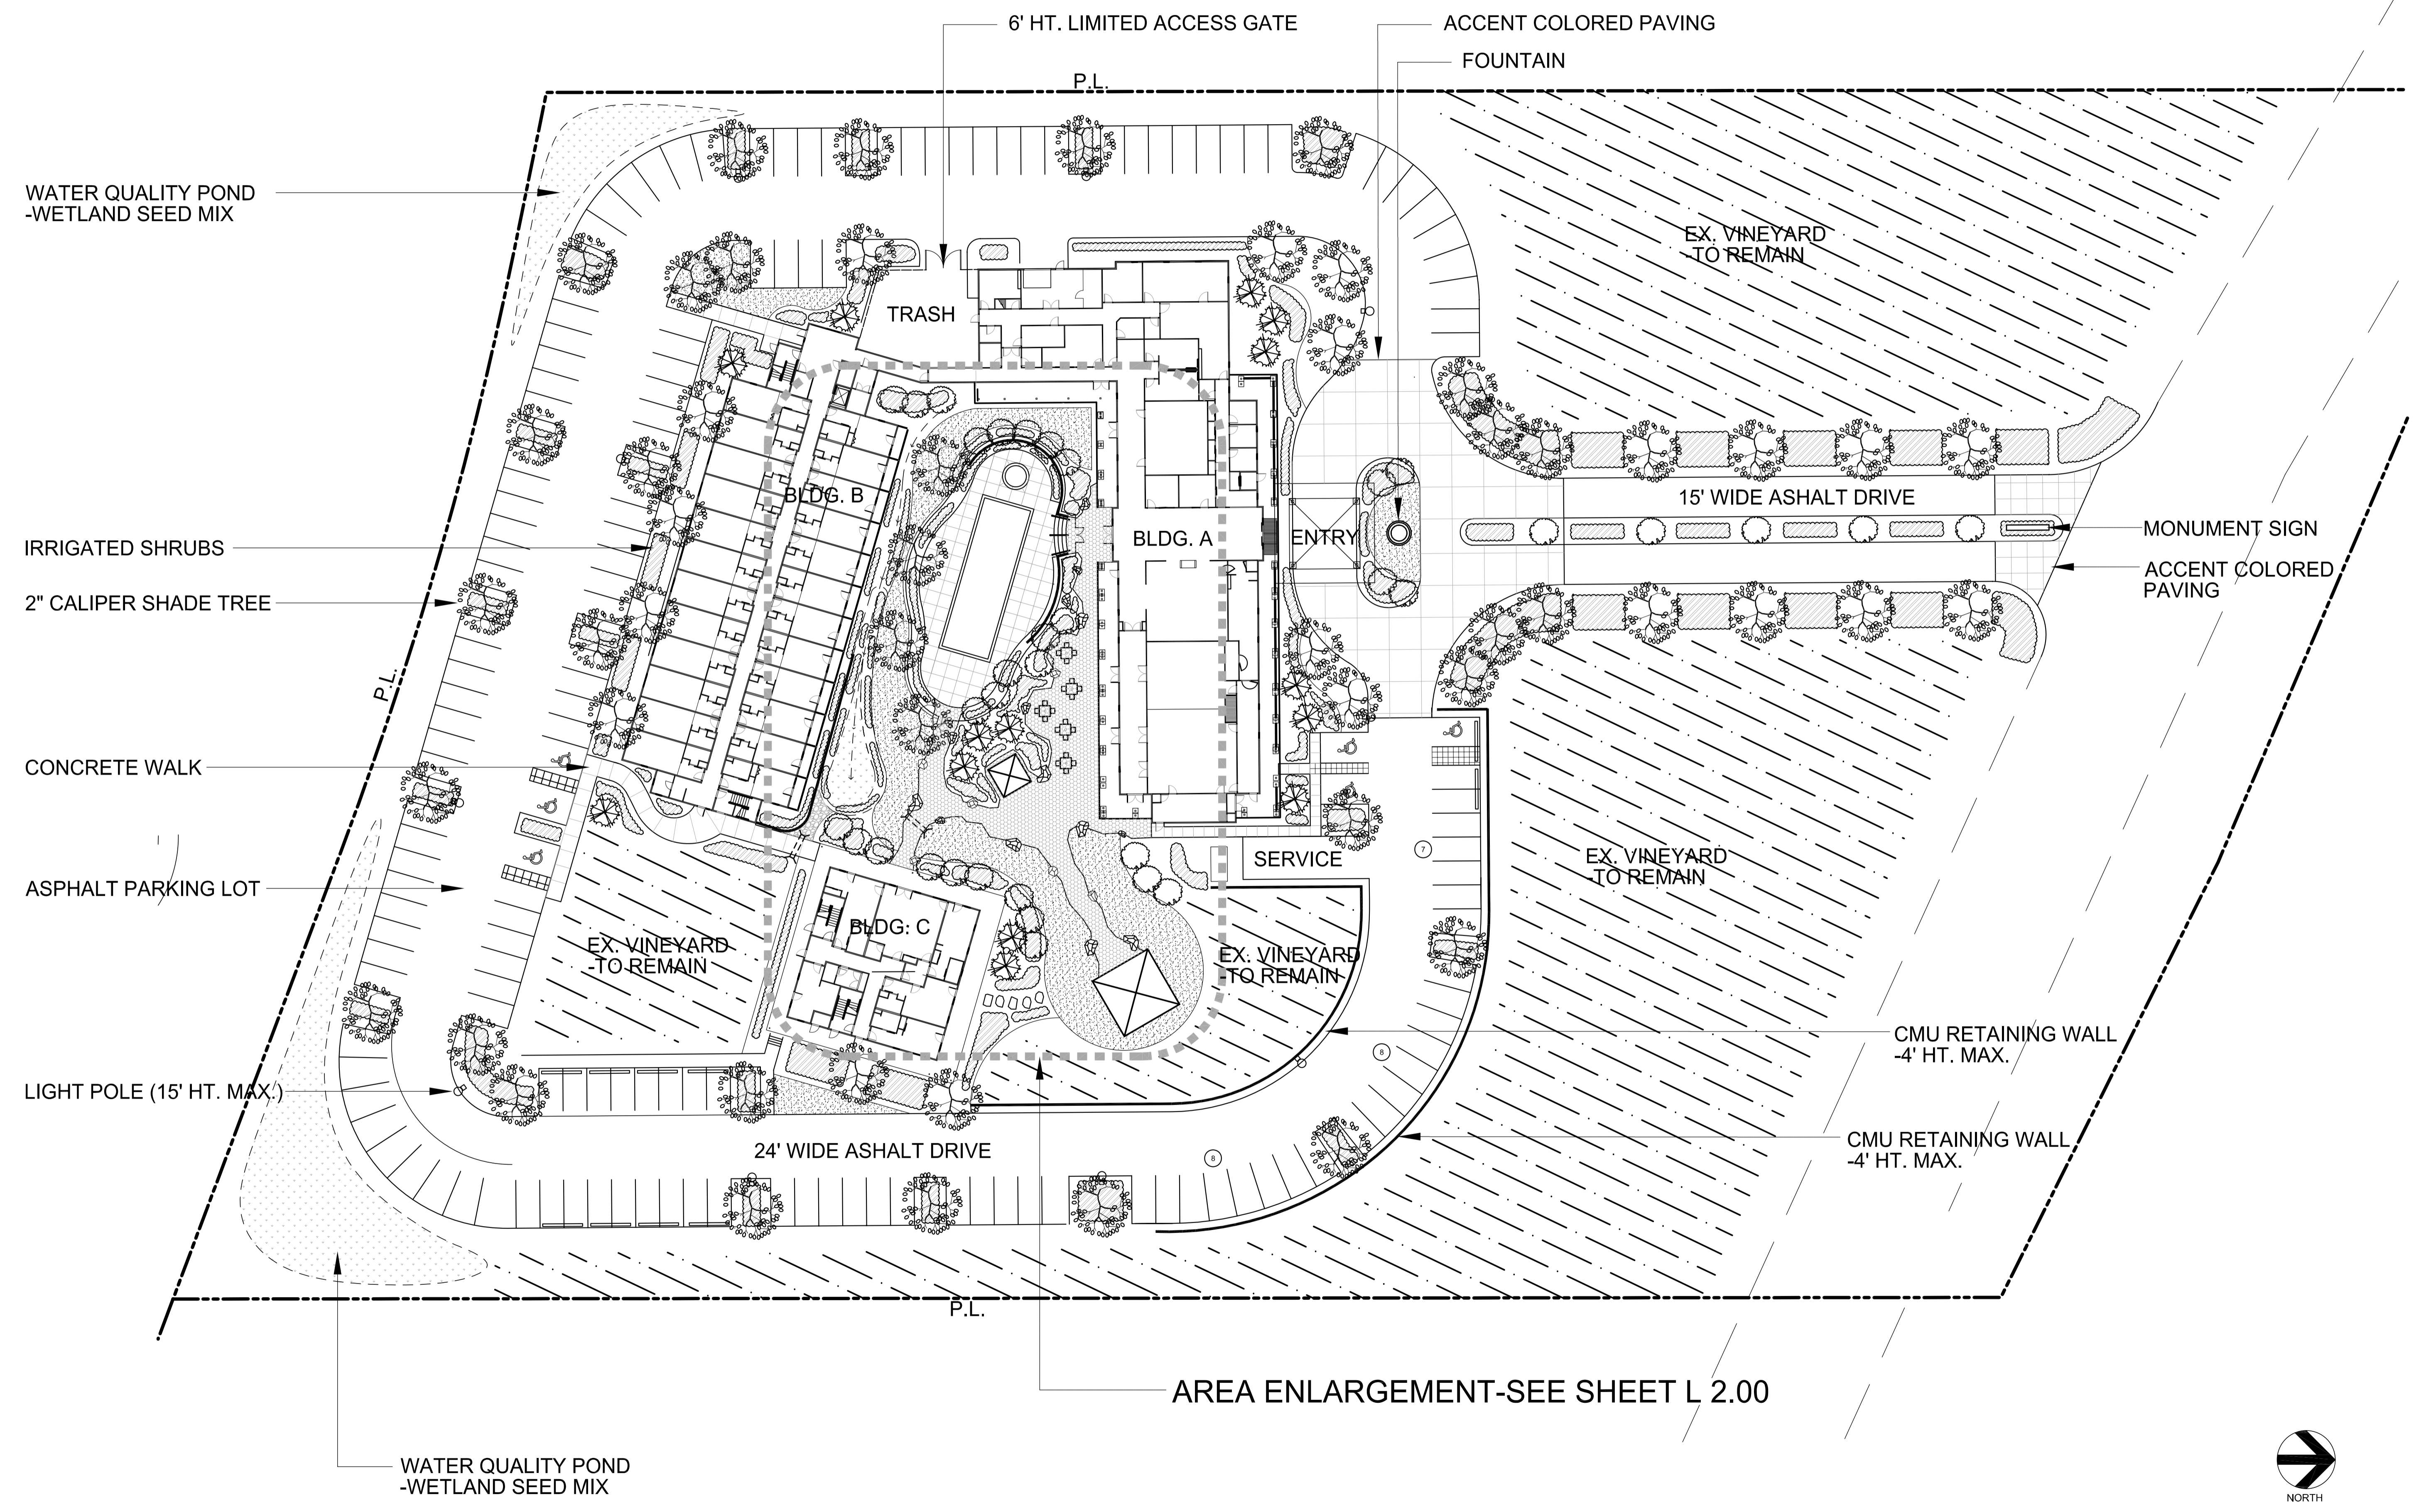

AREA ENLARGEMENT-SEE SHEET L 2.00

